
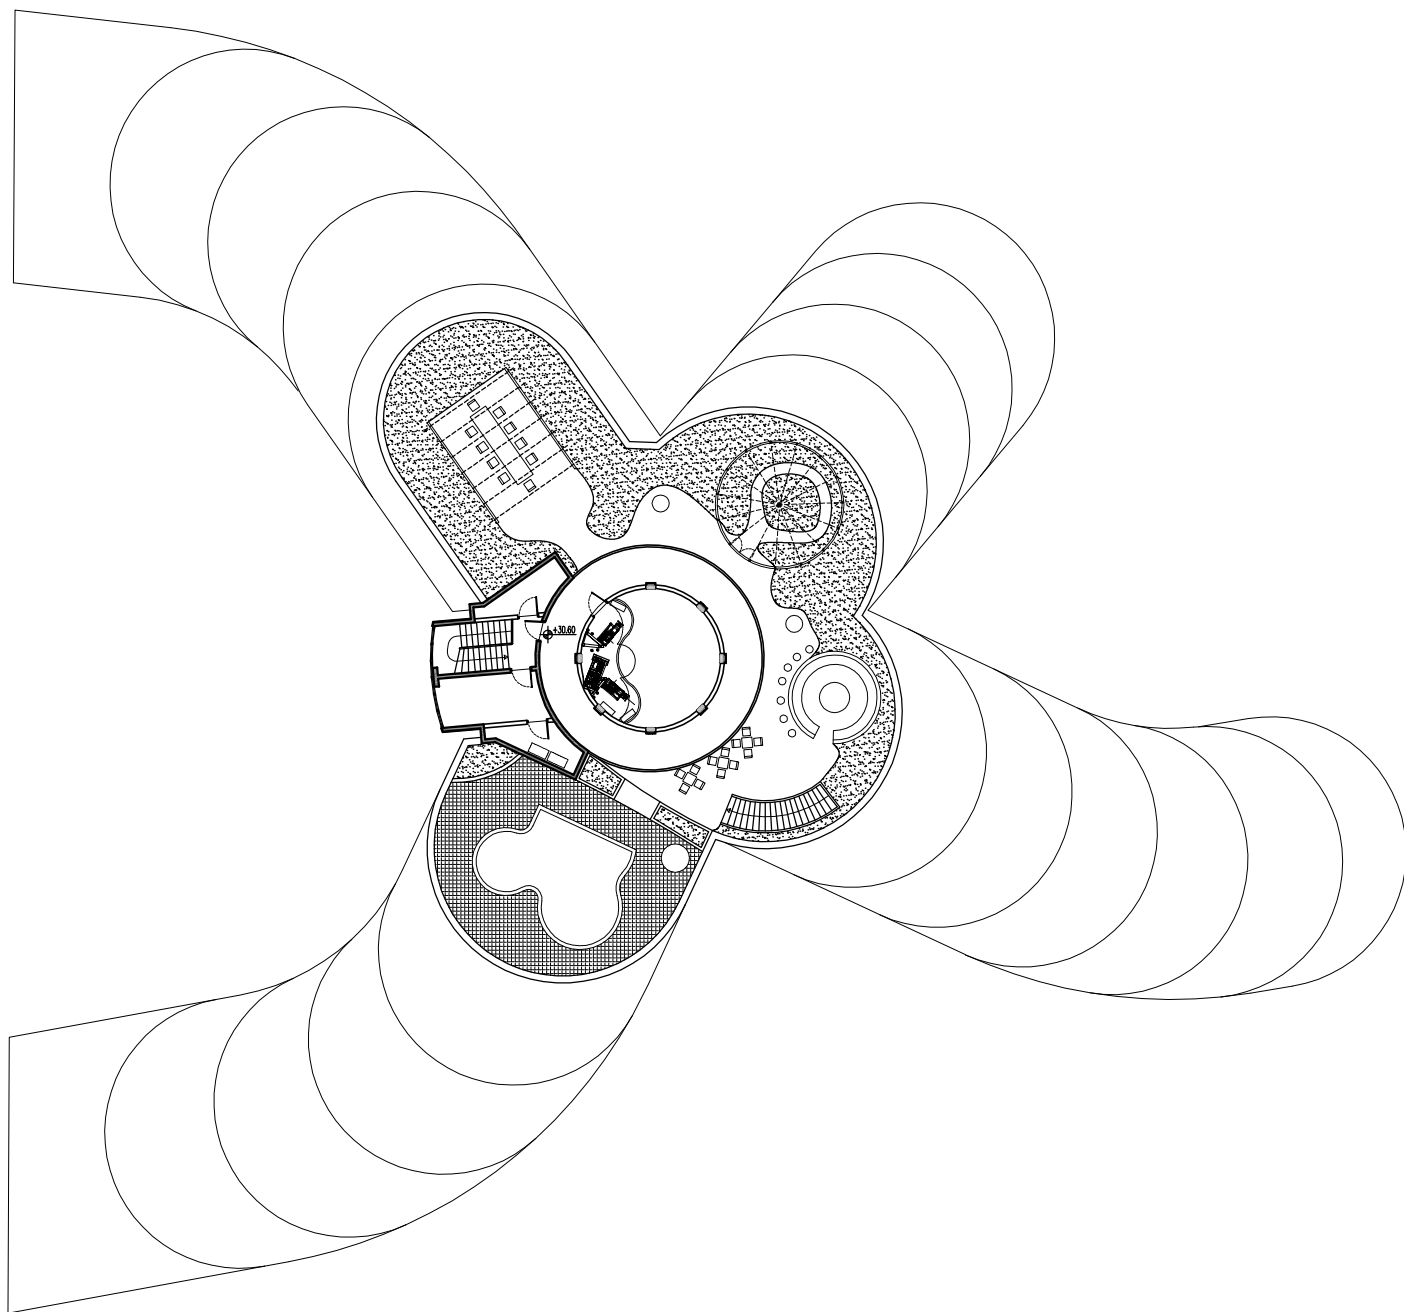


0 5 10m
1:400

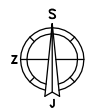

DEVETI KAT, kota +30.60
KROVNA TERASA