
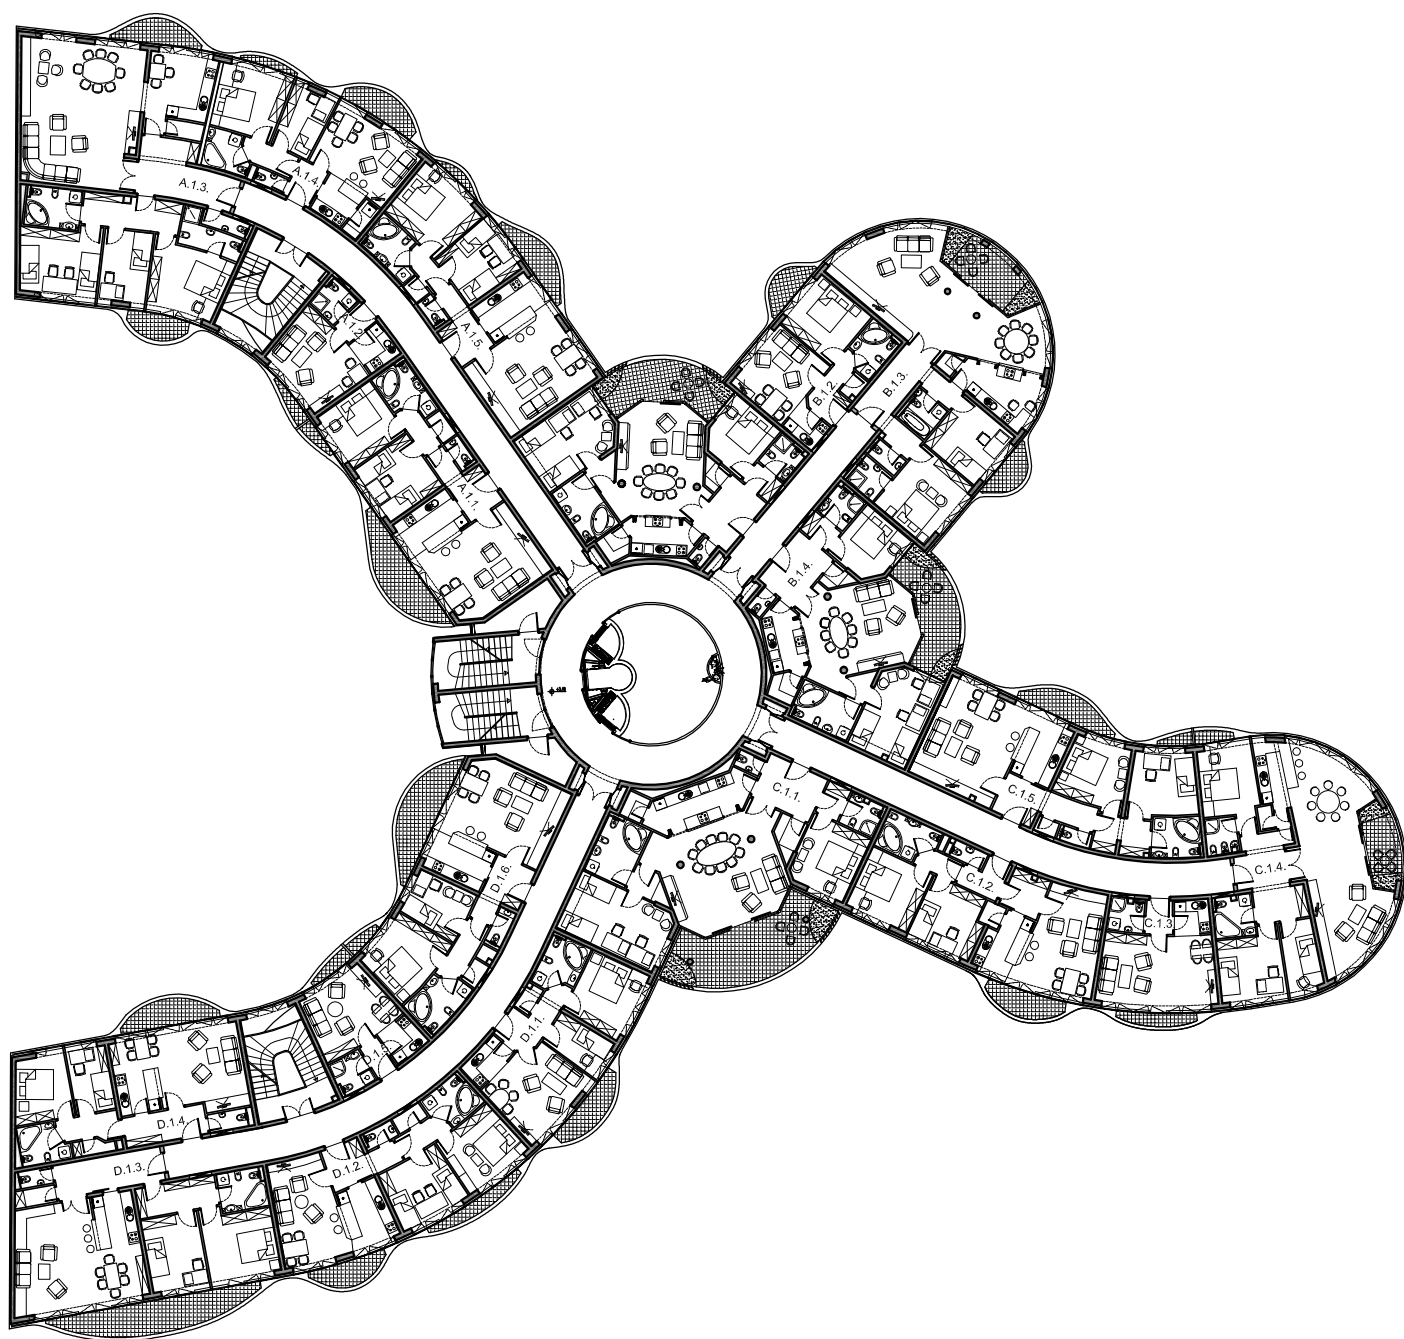


0 5 10m
1:400

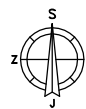

PRVI KAT, kota +3.40